


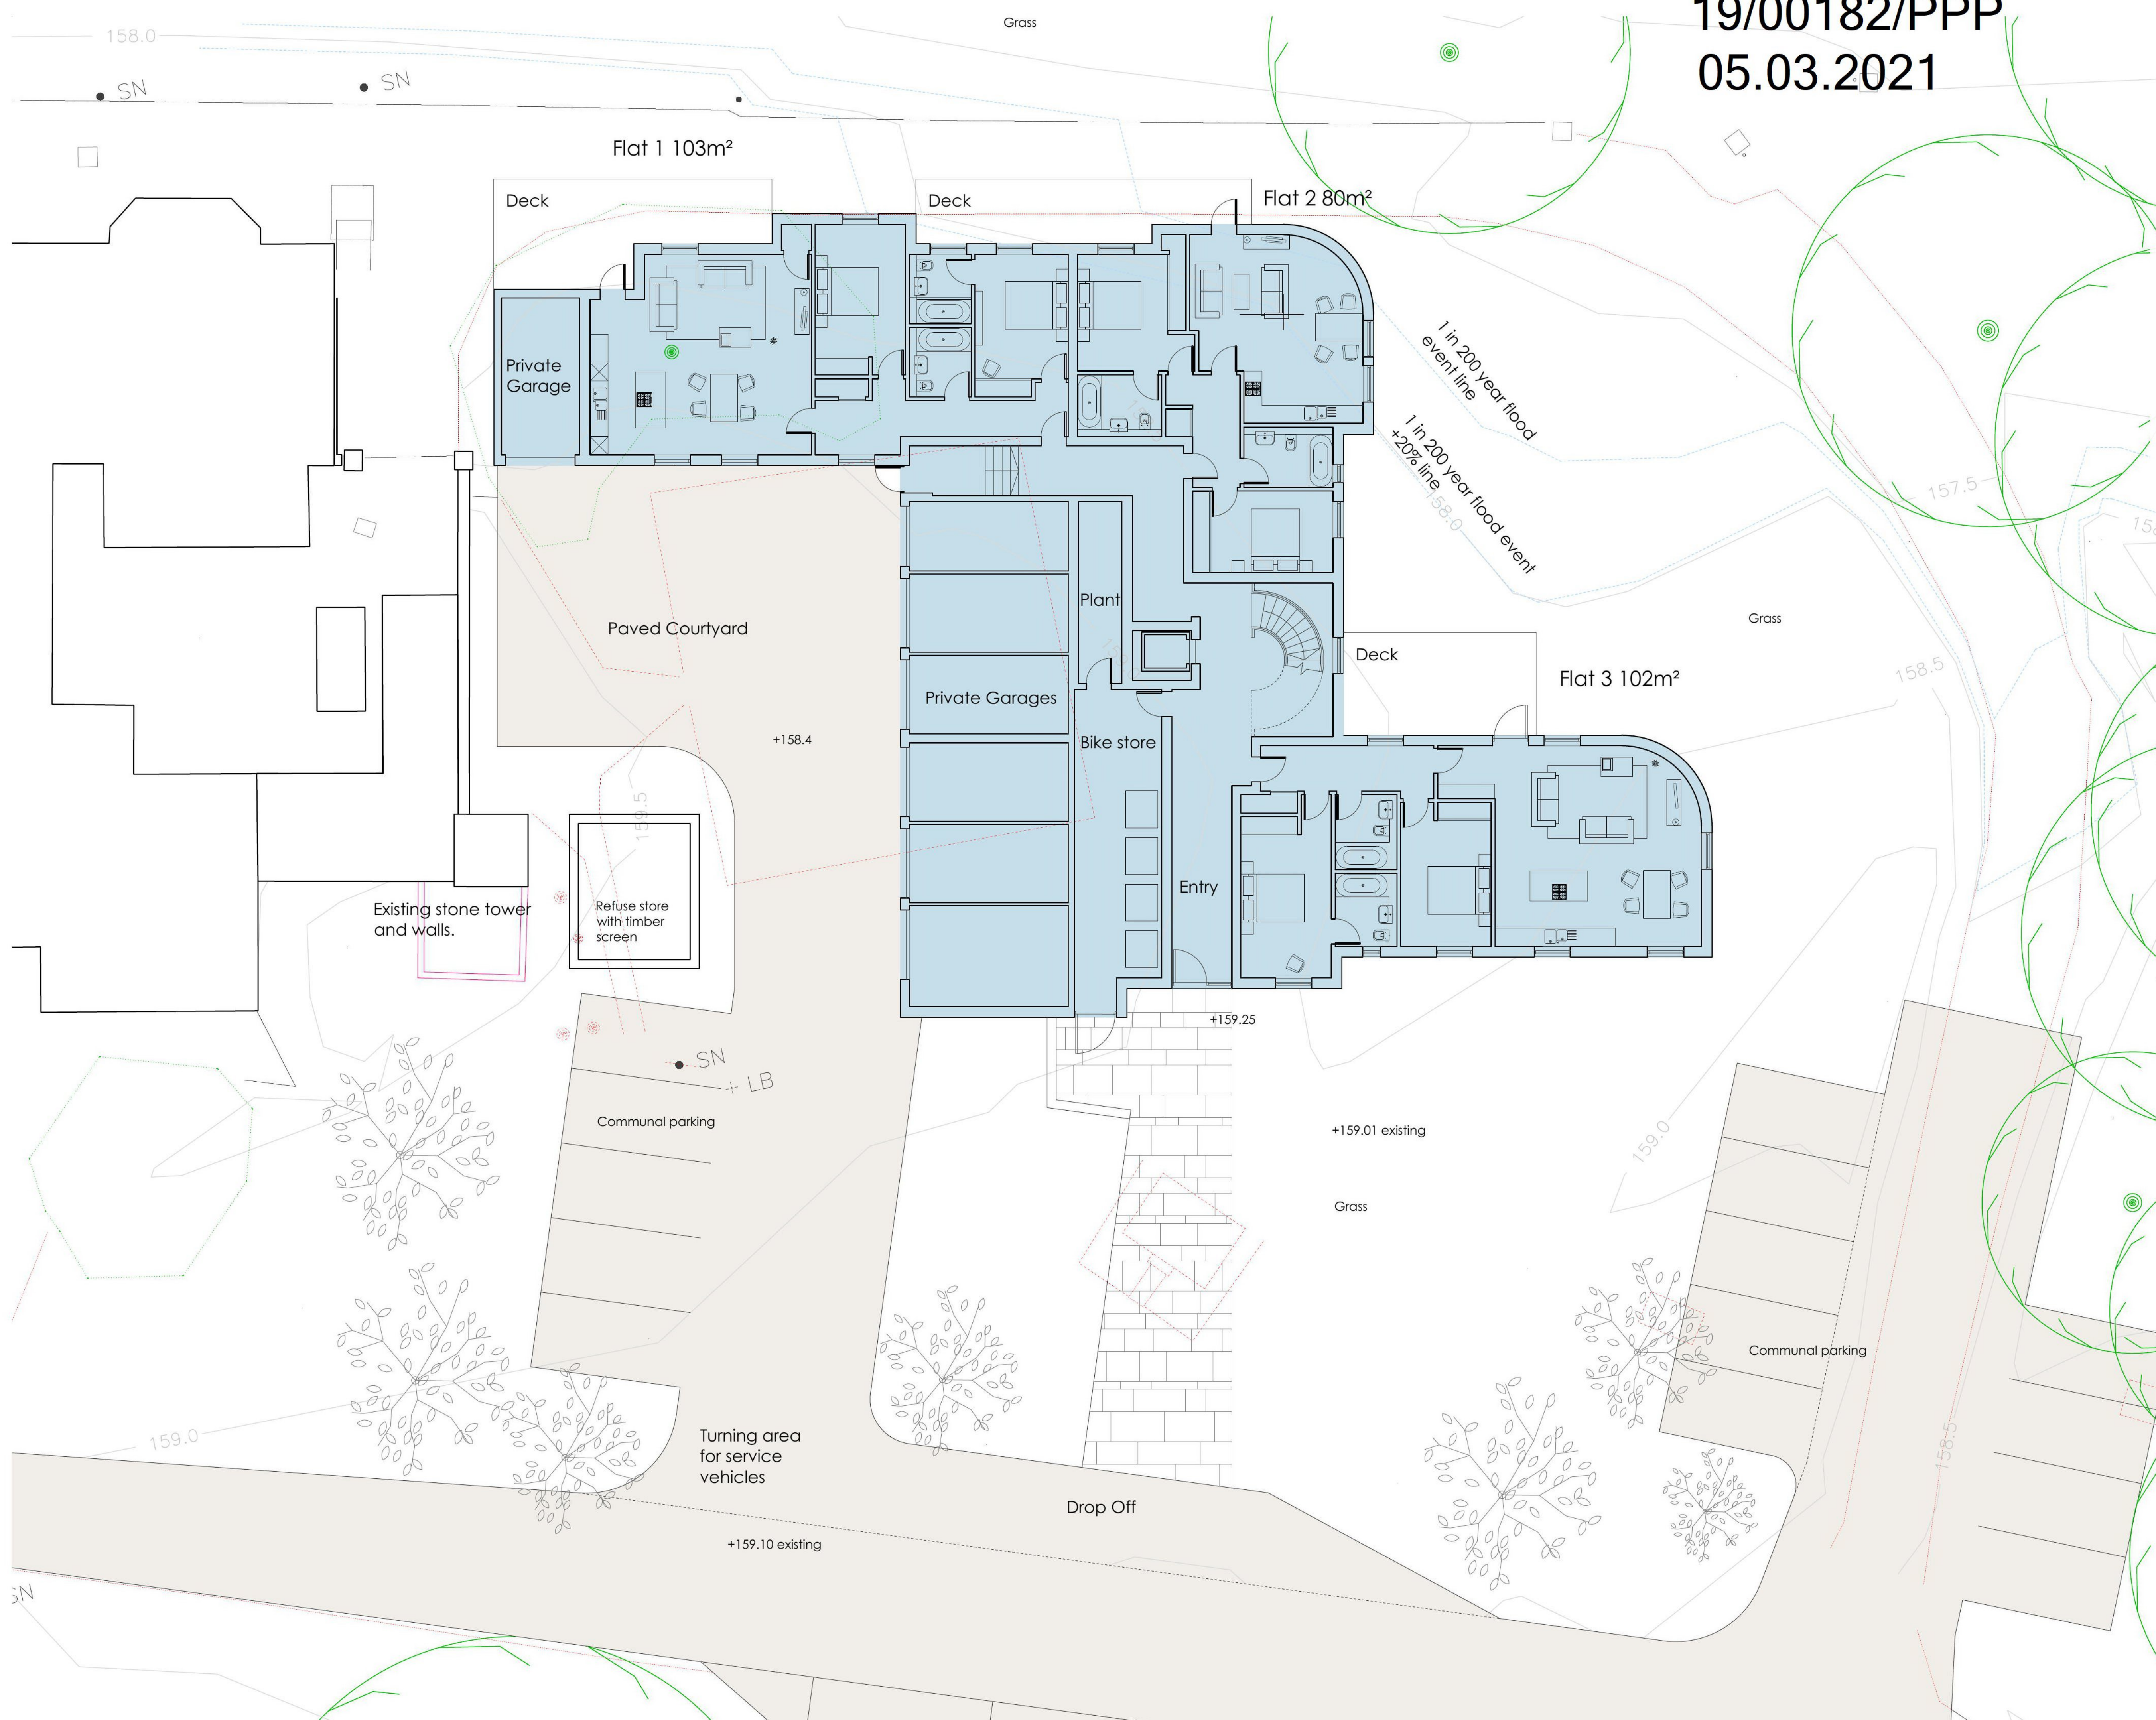

19/00182/PPP
05.03.2021

©This drawing is the property and
copyright of zone architects. It must not
be reproduced or disclosed to a third party
without written consent.

0 1 2 3 4 5 6
1:100 scale at A1 size

Scottish Borders Council
Town And Country
Planning (Scotland) Act
1997

APPROVED

subject to the
requirements of the
associated Decision
Notice

A. Plan updated 10/07/15
Revision Date

ZONE
ARCHITECTS

211 Granton Road
Edinburgh EH5 1HD
Tel 0131 551 1973
Fax 0131 551 3469

project
Kingsmeadows House
Peebles

client
Granton Homes

drawing
Site Plan

scale
1:100 at A1

date
June 2015

drawn by

revision no

drawing no

329-004